


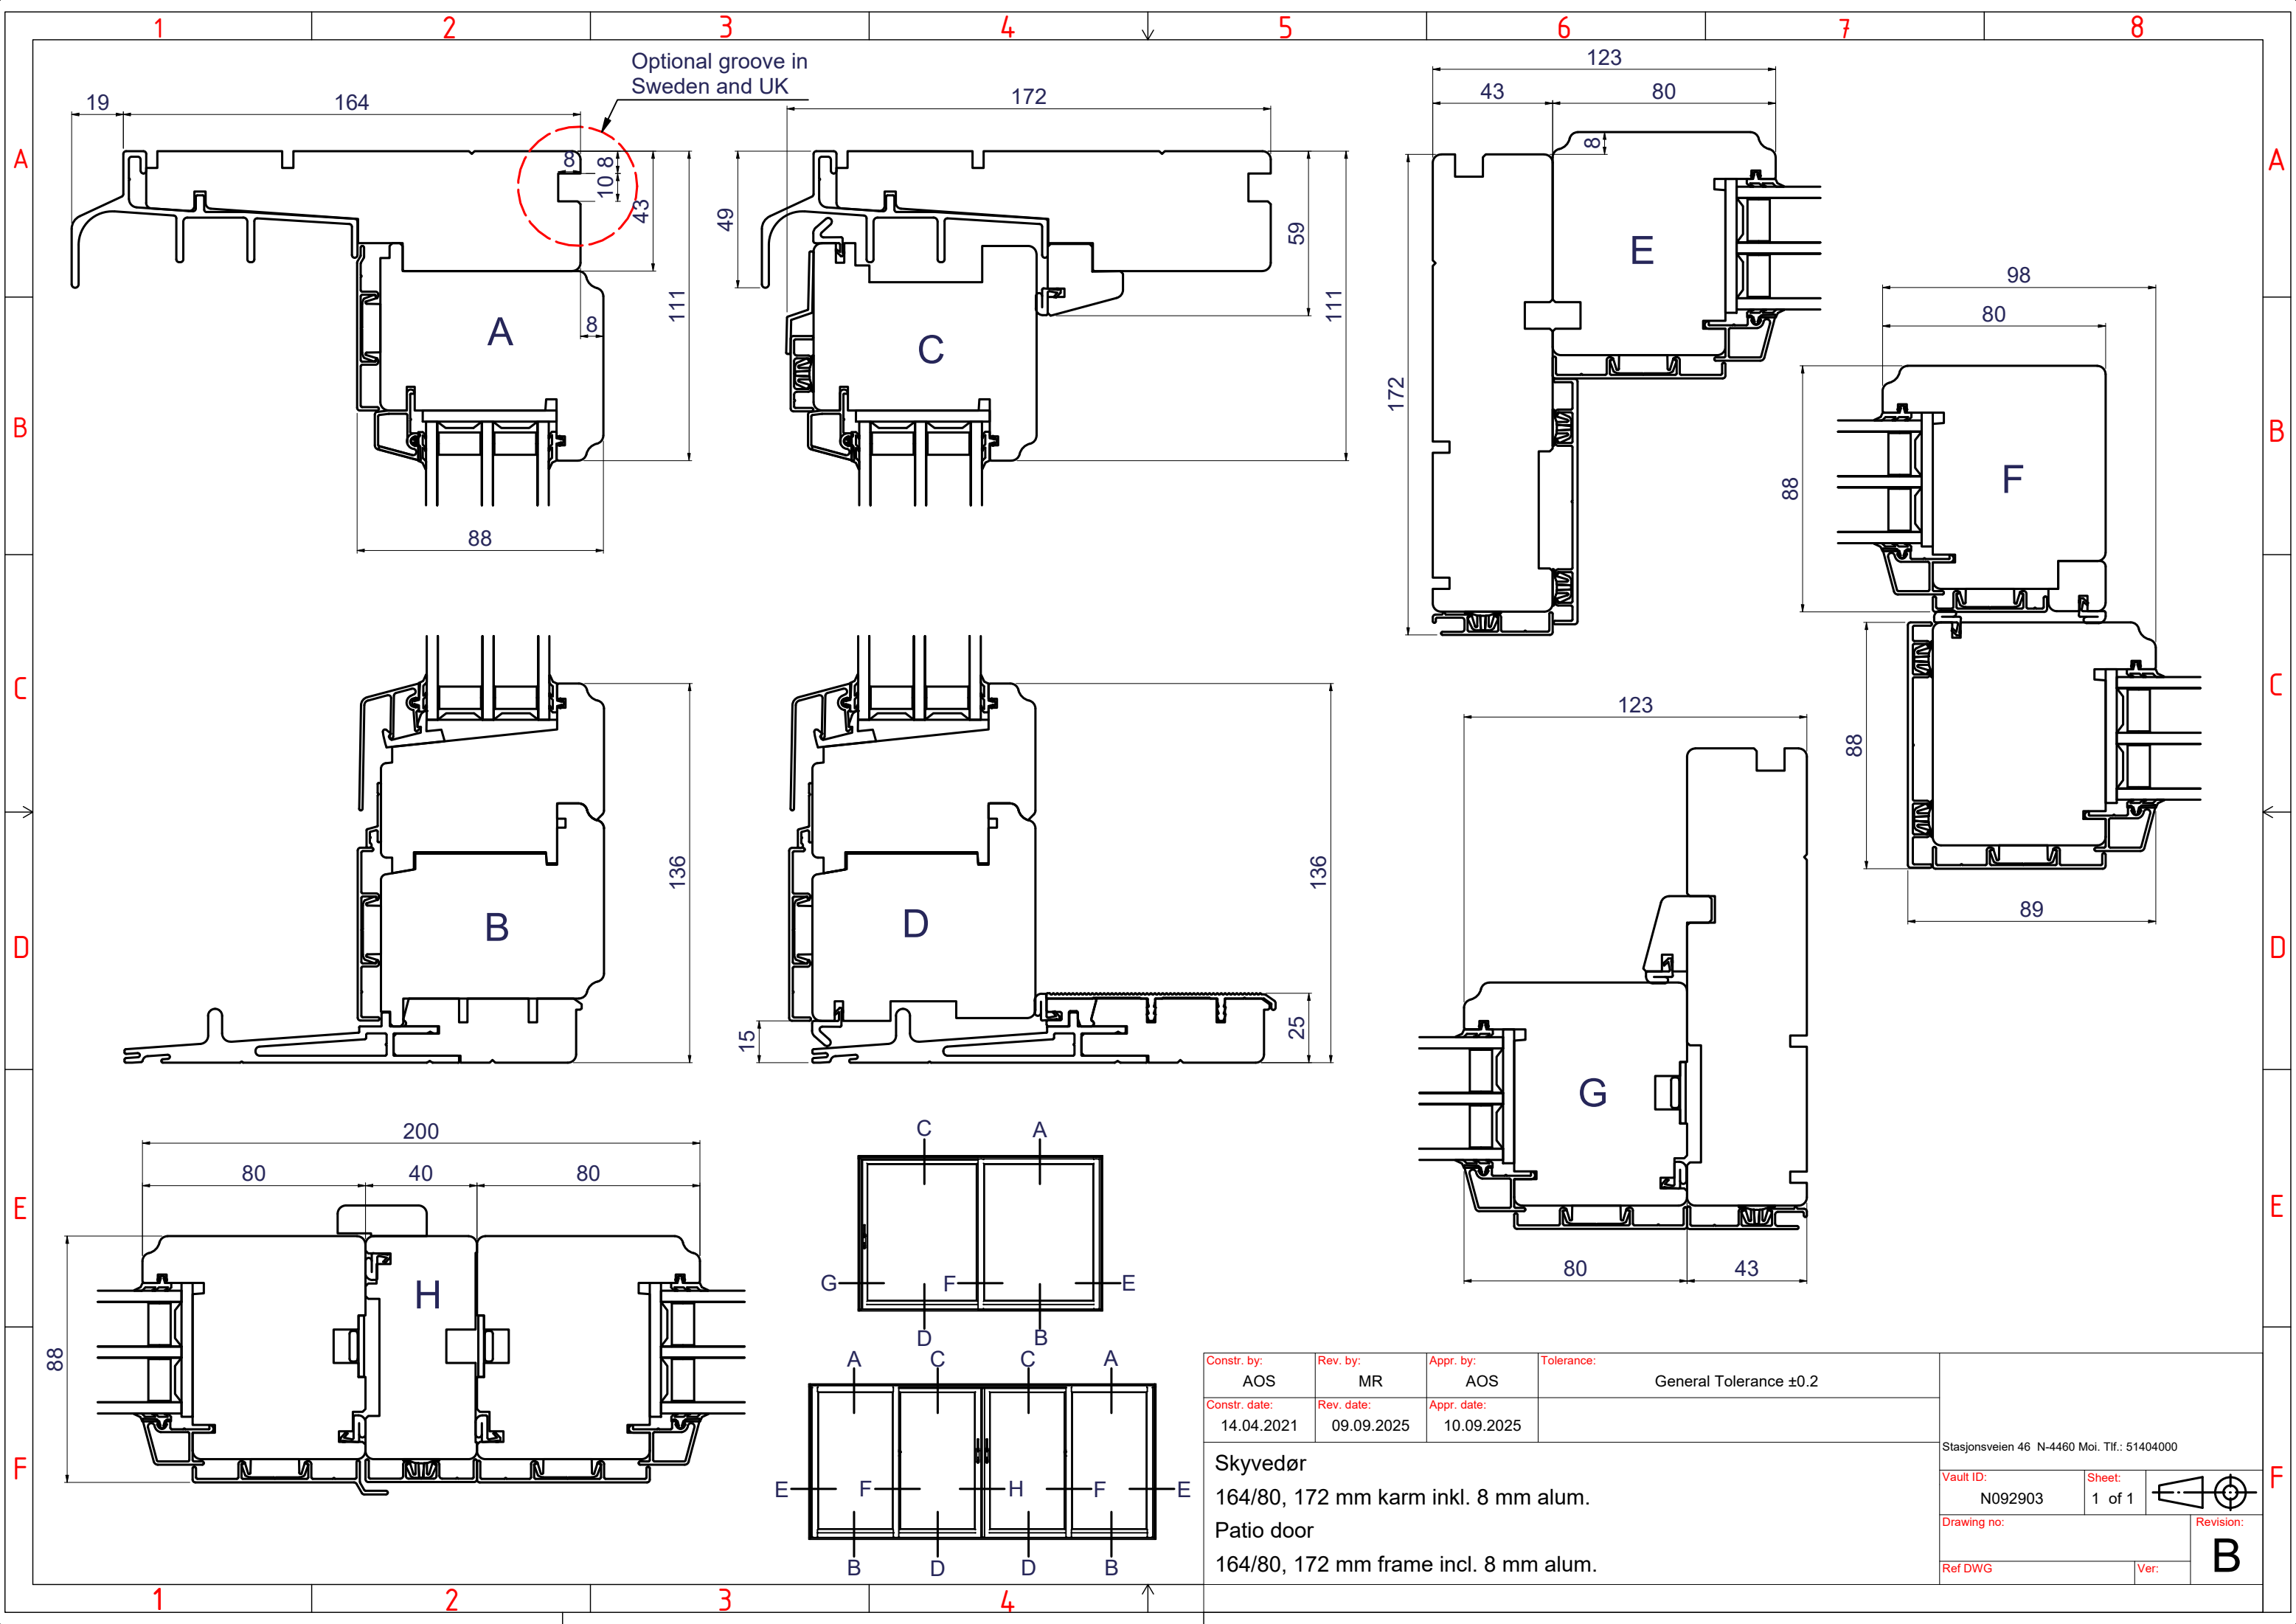

Constr. by: AOS	Rev. by: MR	Appr. by: AOS	Tolerance: General Tolerance ±0.2	Stasjonsveien 46 N-4460 Moi. Tlf.: 51404000
Constr. date: 14.04.2021	Rev. date: 09.09.2025	Appr. date: 10.09.2025		
Skyvedør 164/80, 172 mm karm inkl. 8 mm alum.				
Patio door 164/80, 172 mm frame incl. 8 mm alum.				
Vault ID: N092903				Sheet: 1 of 1
Drawing no:				Revision: B
Ref DWG				Ver: